


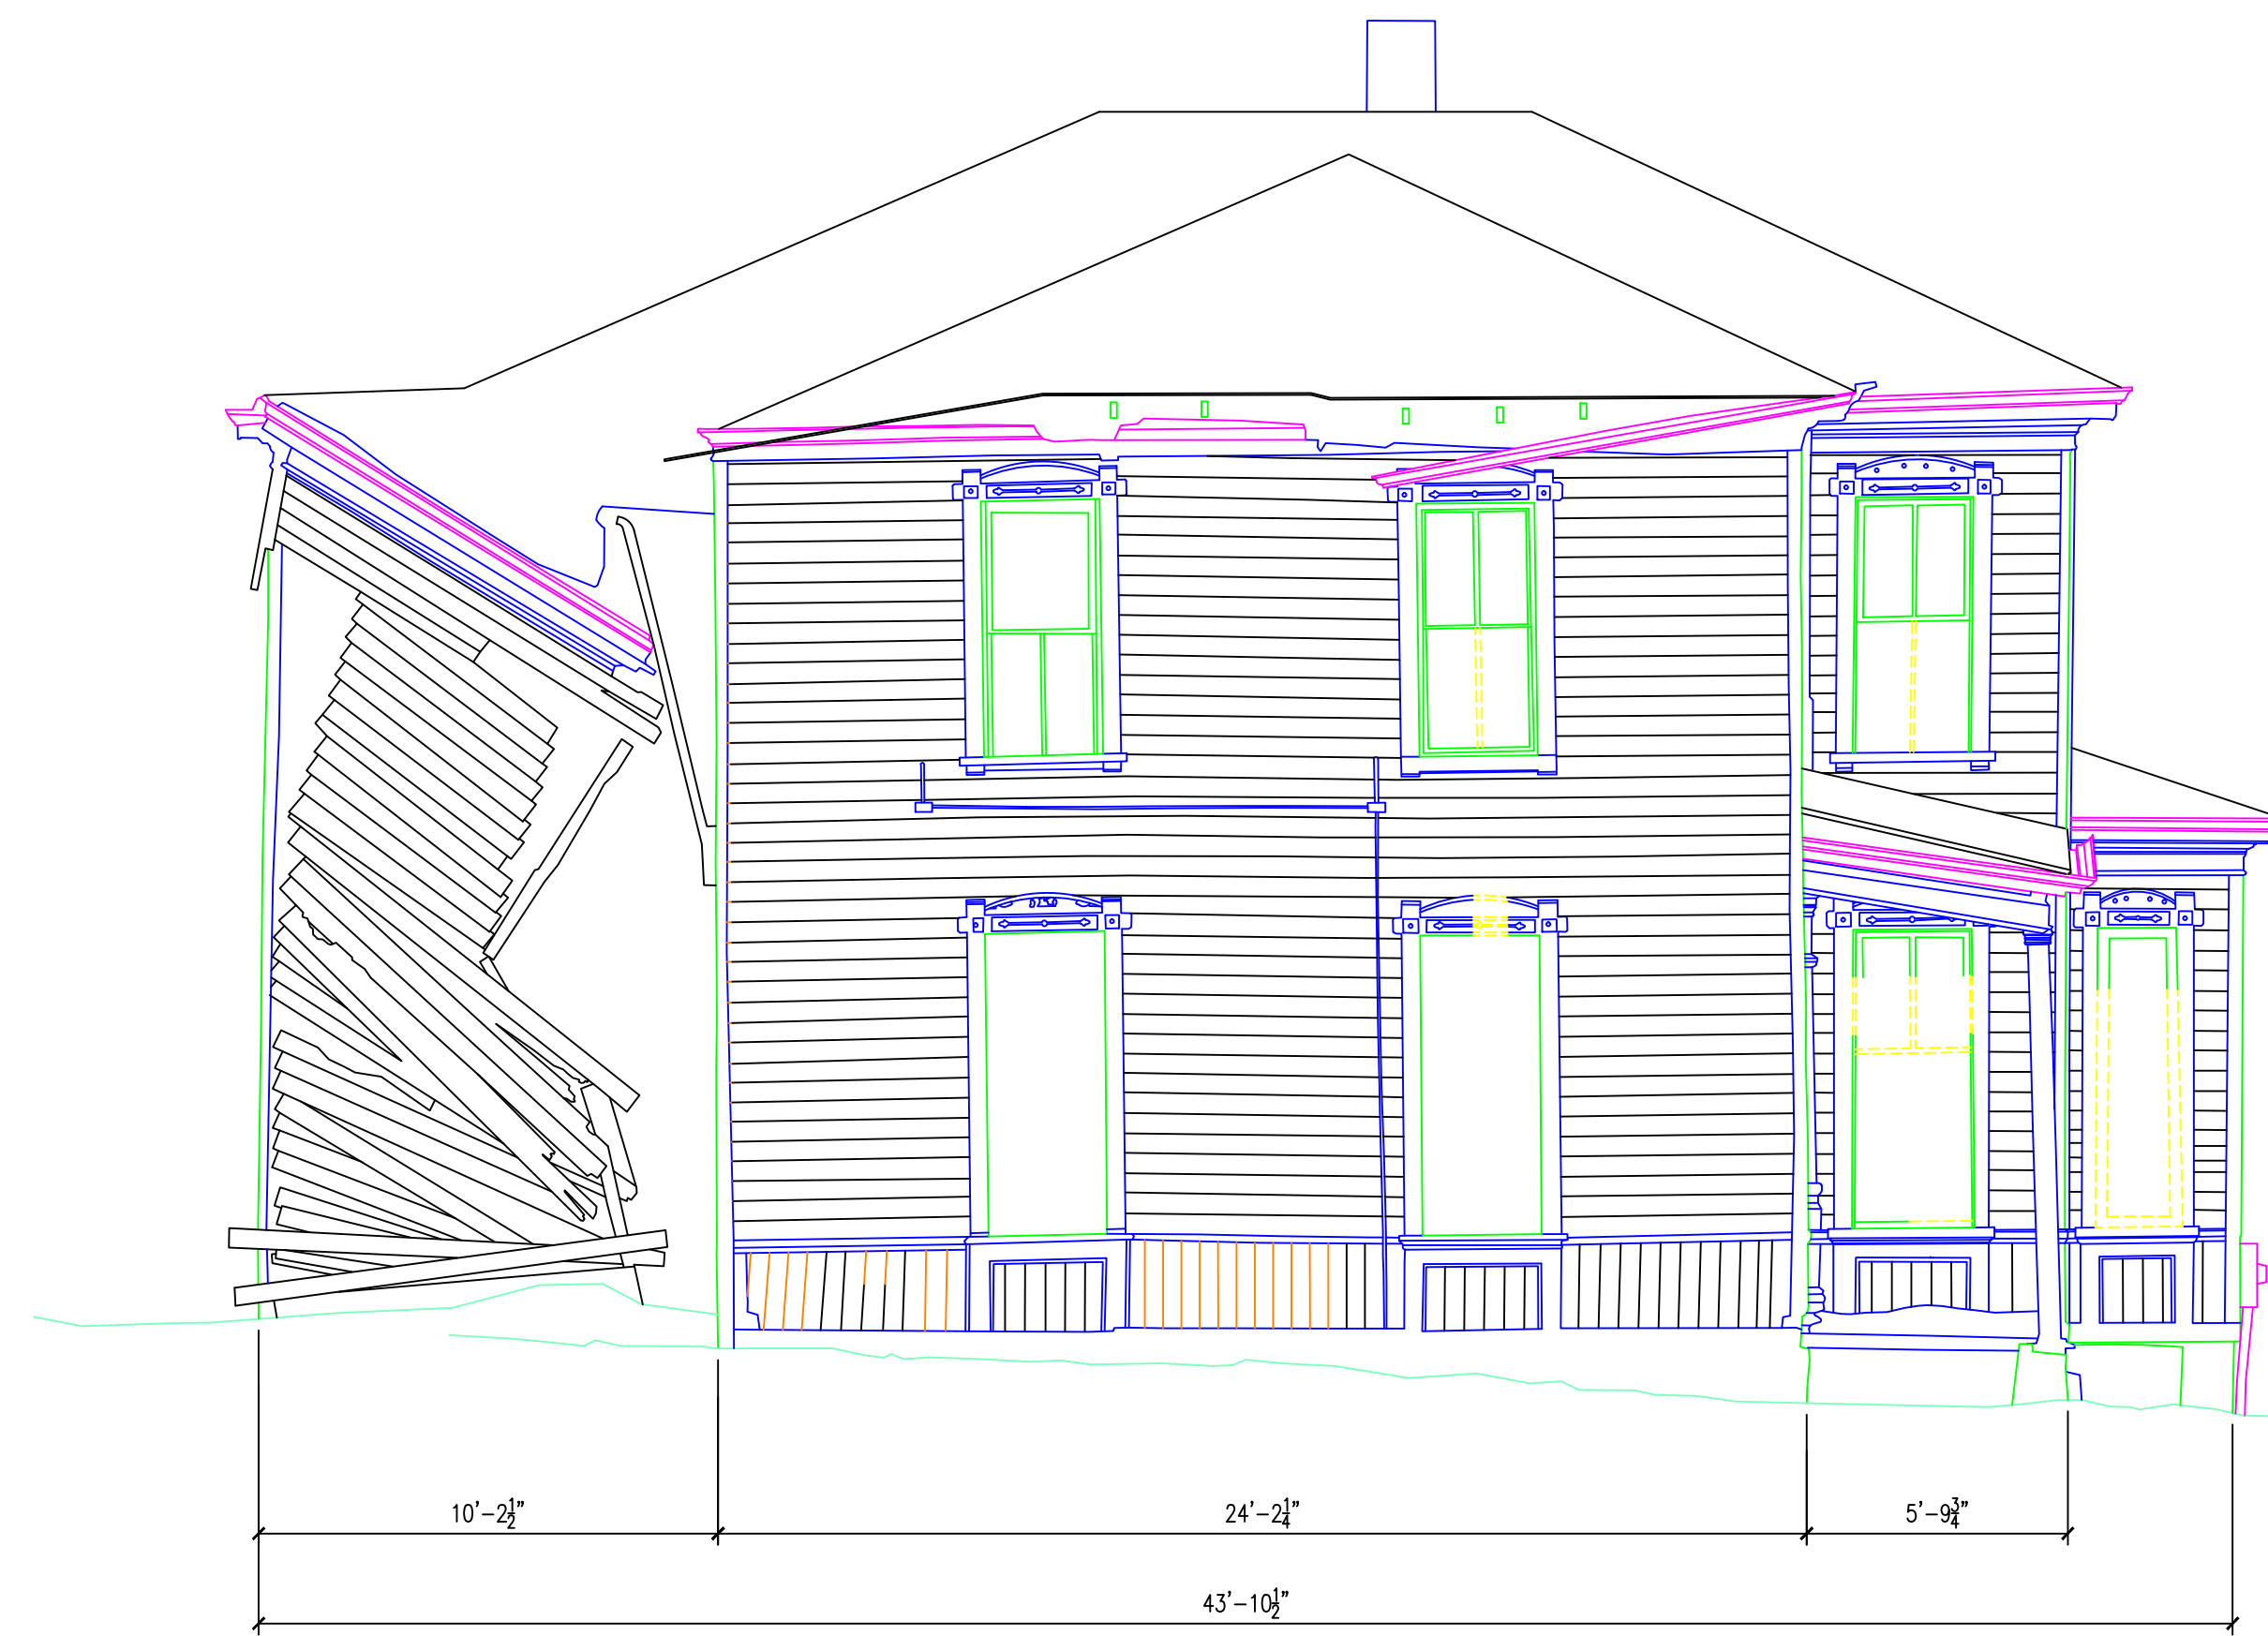


NORTH ELEVATION

SCALE: 1/4" = 1'-0"



EAST ELEVATION

SCALE: 1/4" = 1'-0"

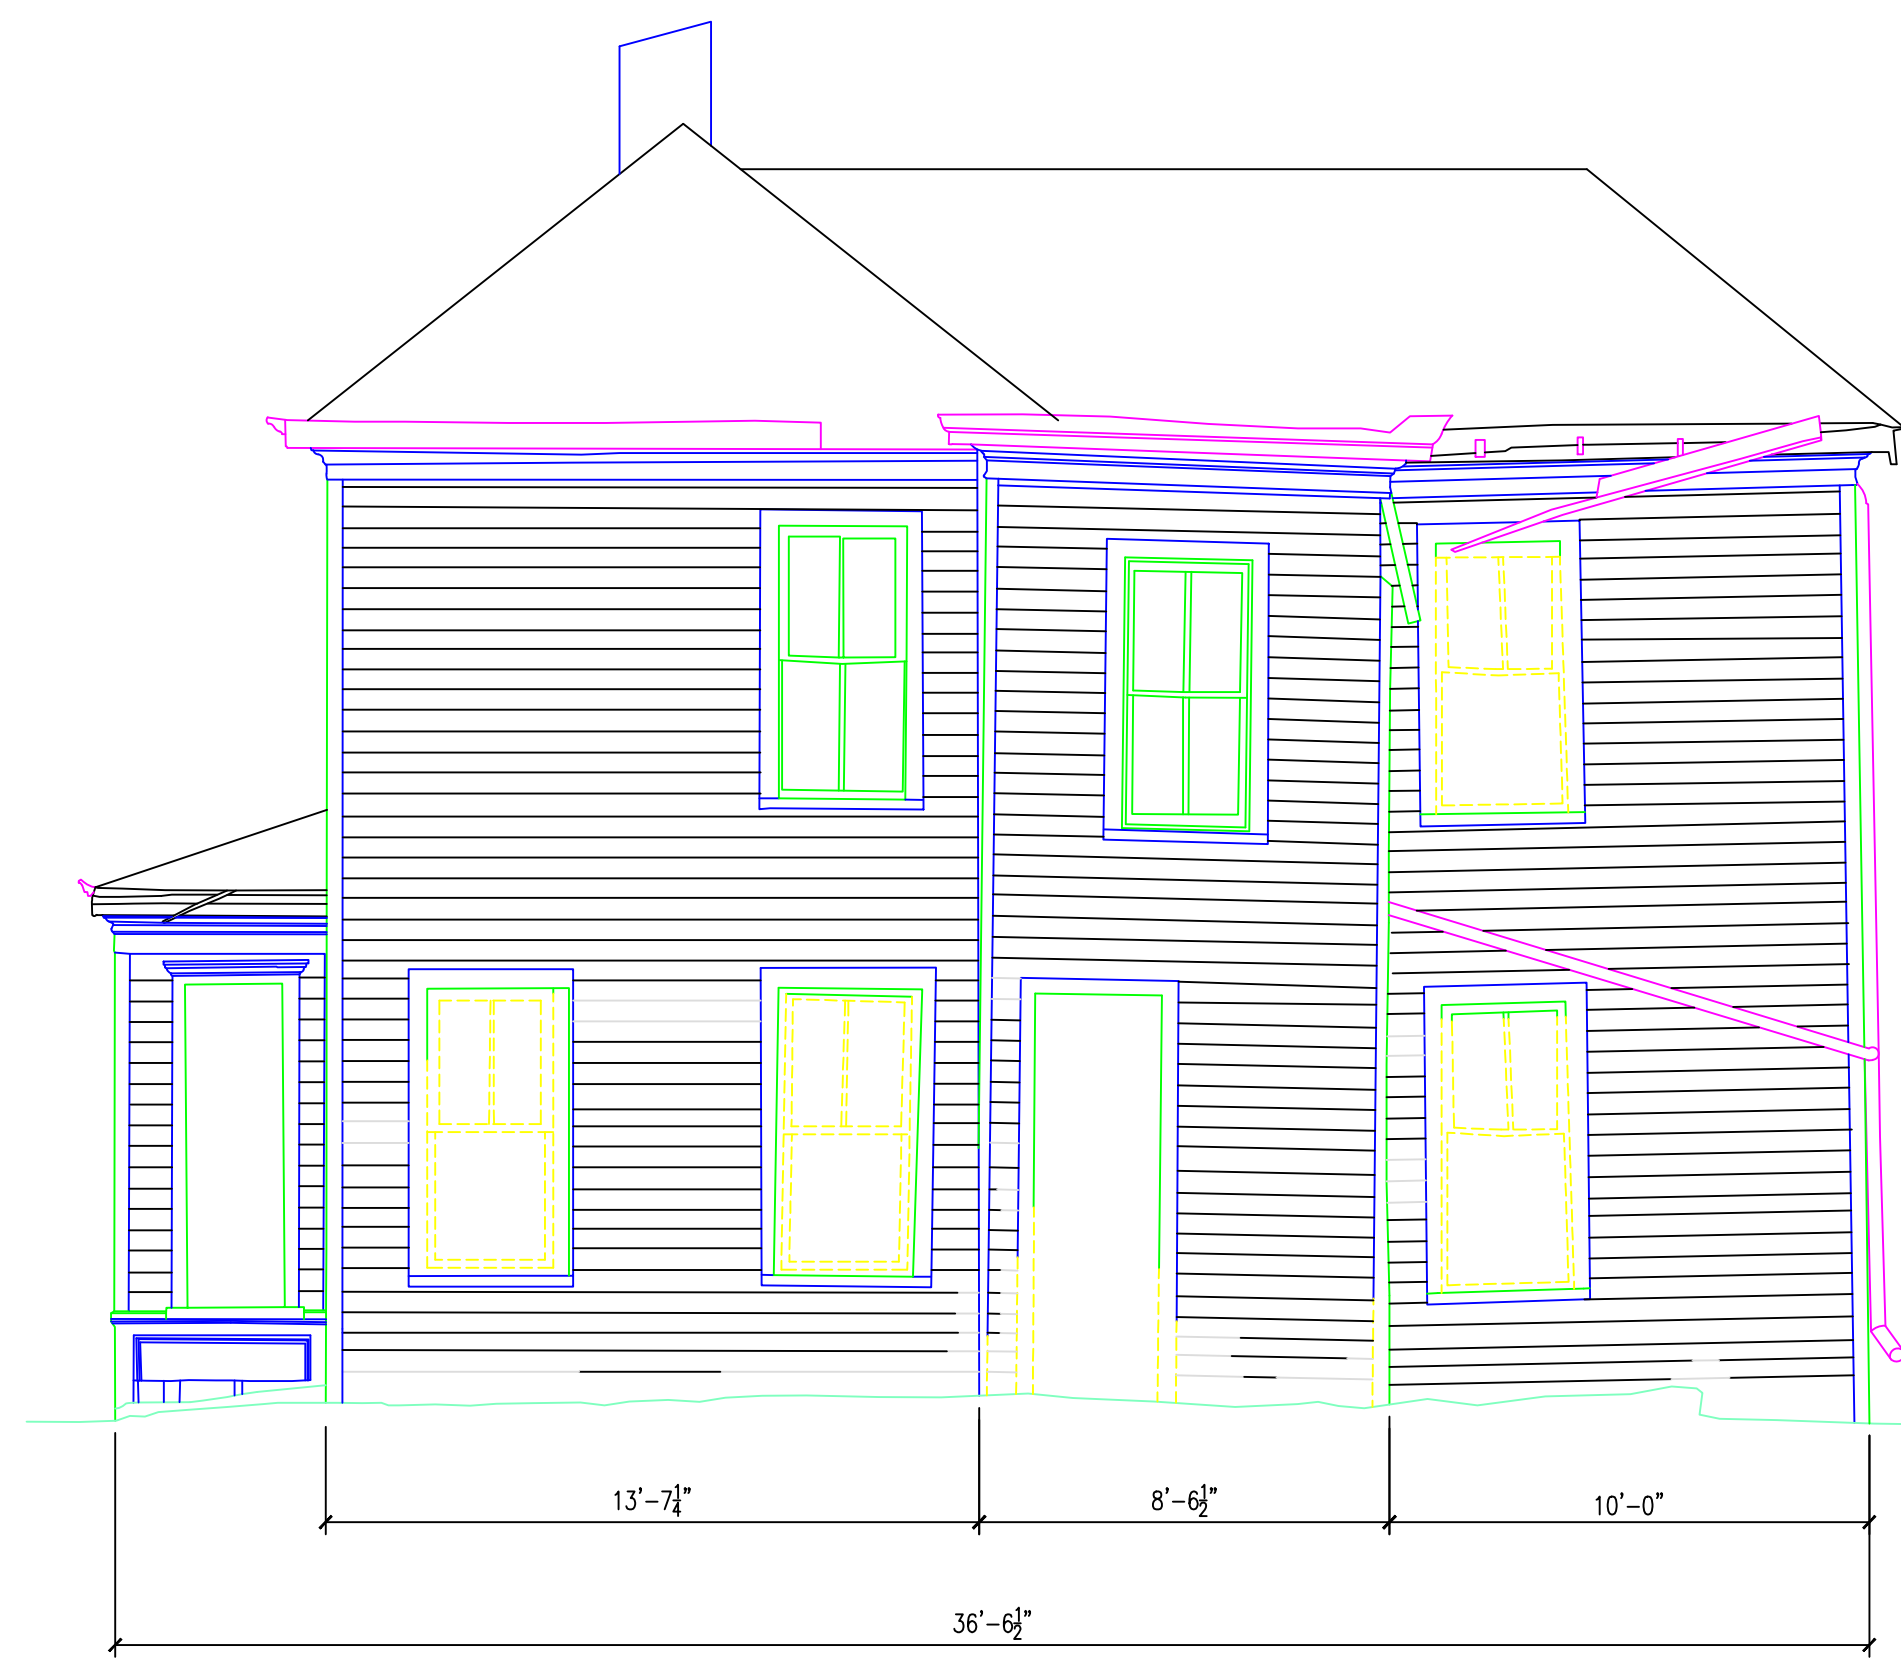

WEST ELEVATION

SCALE: 1/4" = 1'-0"



SOUTH ELEVATION

SCALE: 1/4" = 1'-0"

DC Housing Authority
 Exterior Elevation - No. 2228 Martin Luther King Blvd

PROJECT NO: 1257 - MLK Building 2228 & 2234
 CAD DWG FILE: 1 MLK BUILDING 2228.DWG
 DRAWN BY: WJD
 CHK'D BY:
 NOTES:



5022 s135th Street Omaha NE 68137 402.614.2220
 1101 sWinchester BLVD, Ste-P299 San Jose Ca. 95128 408.615.1081