


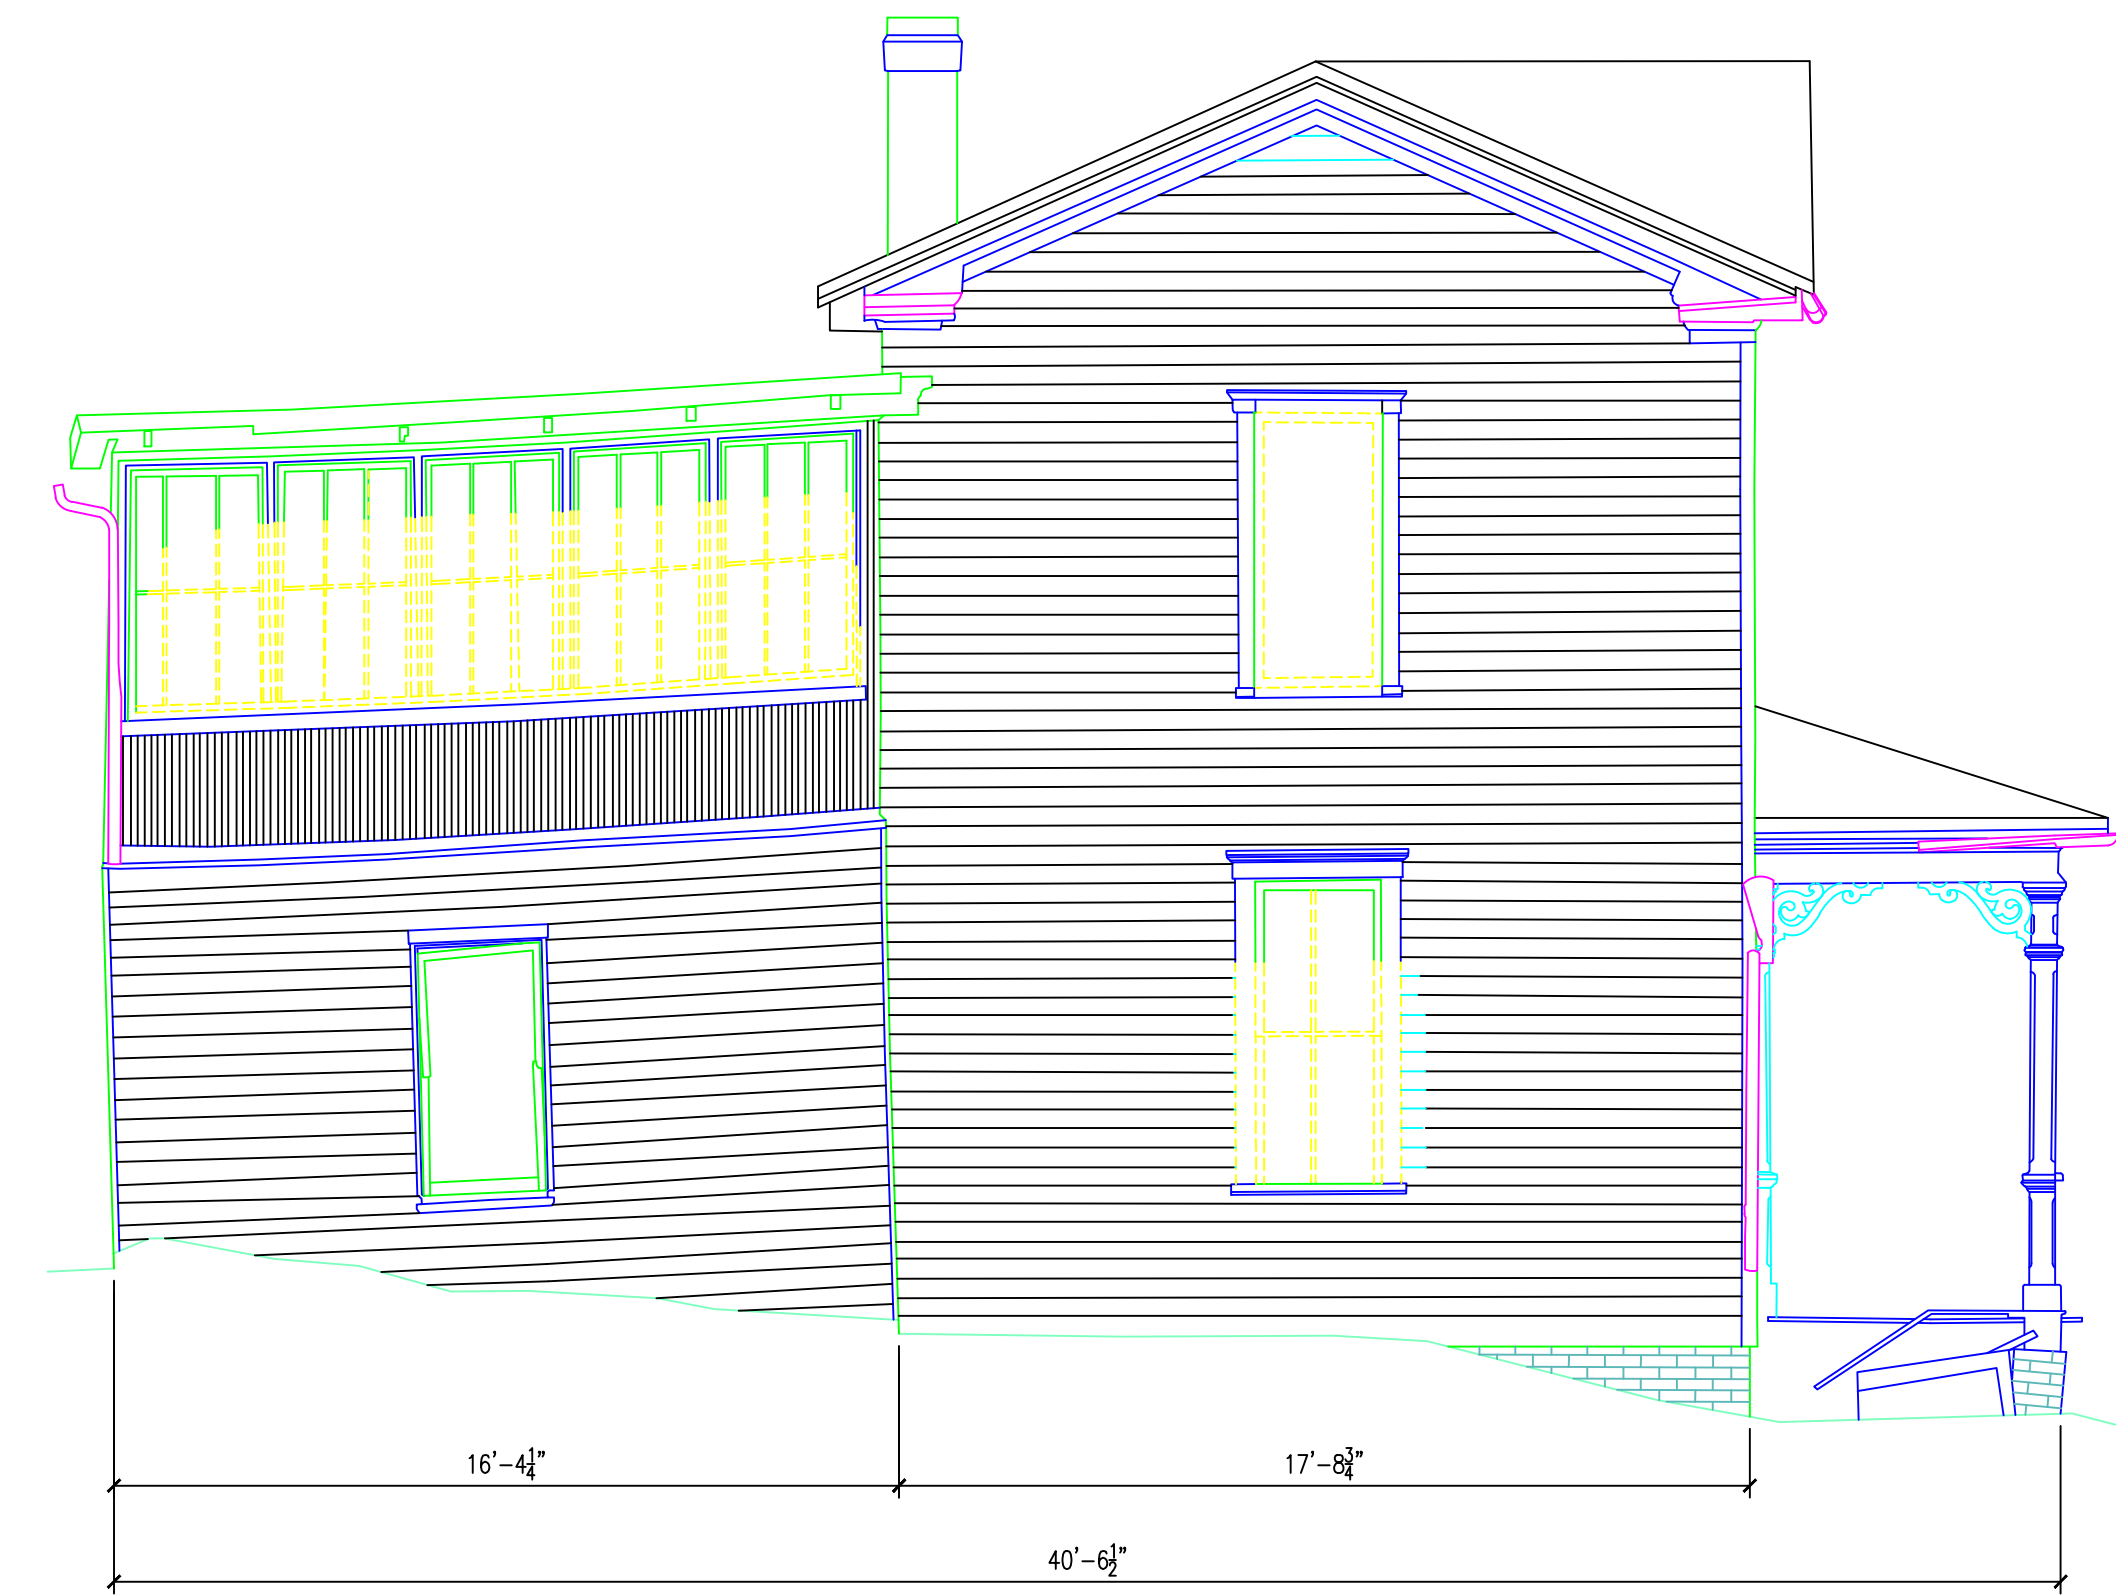


**NORTH ELEVATION**

SCALE: 1/4" = 1'-0"




**EAST ELEVATION**

SCALE: 1/4" = 1'-0"

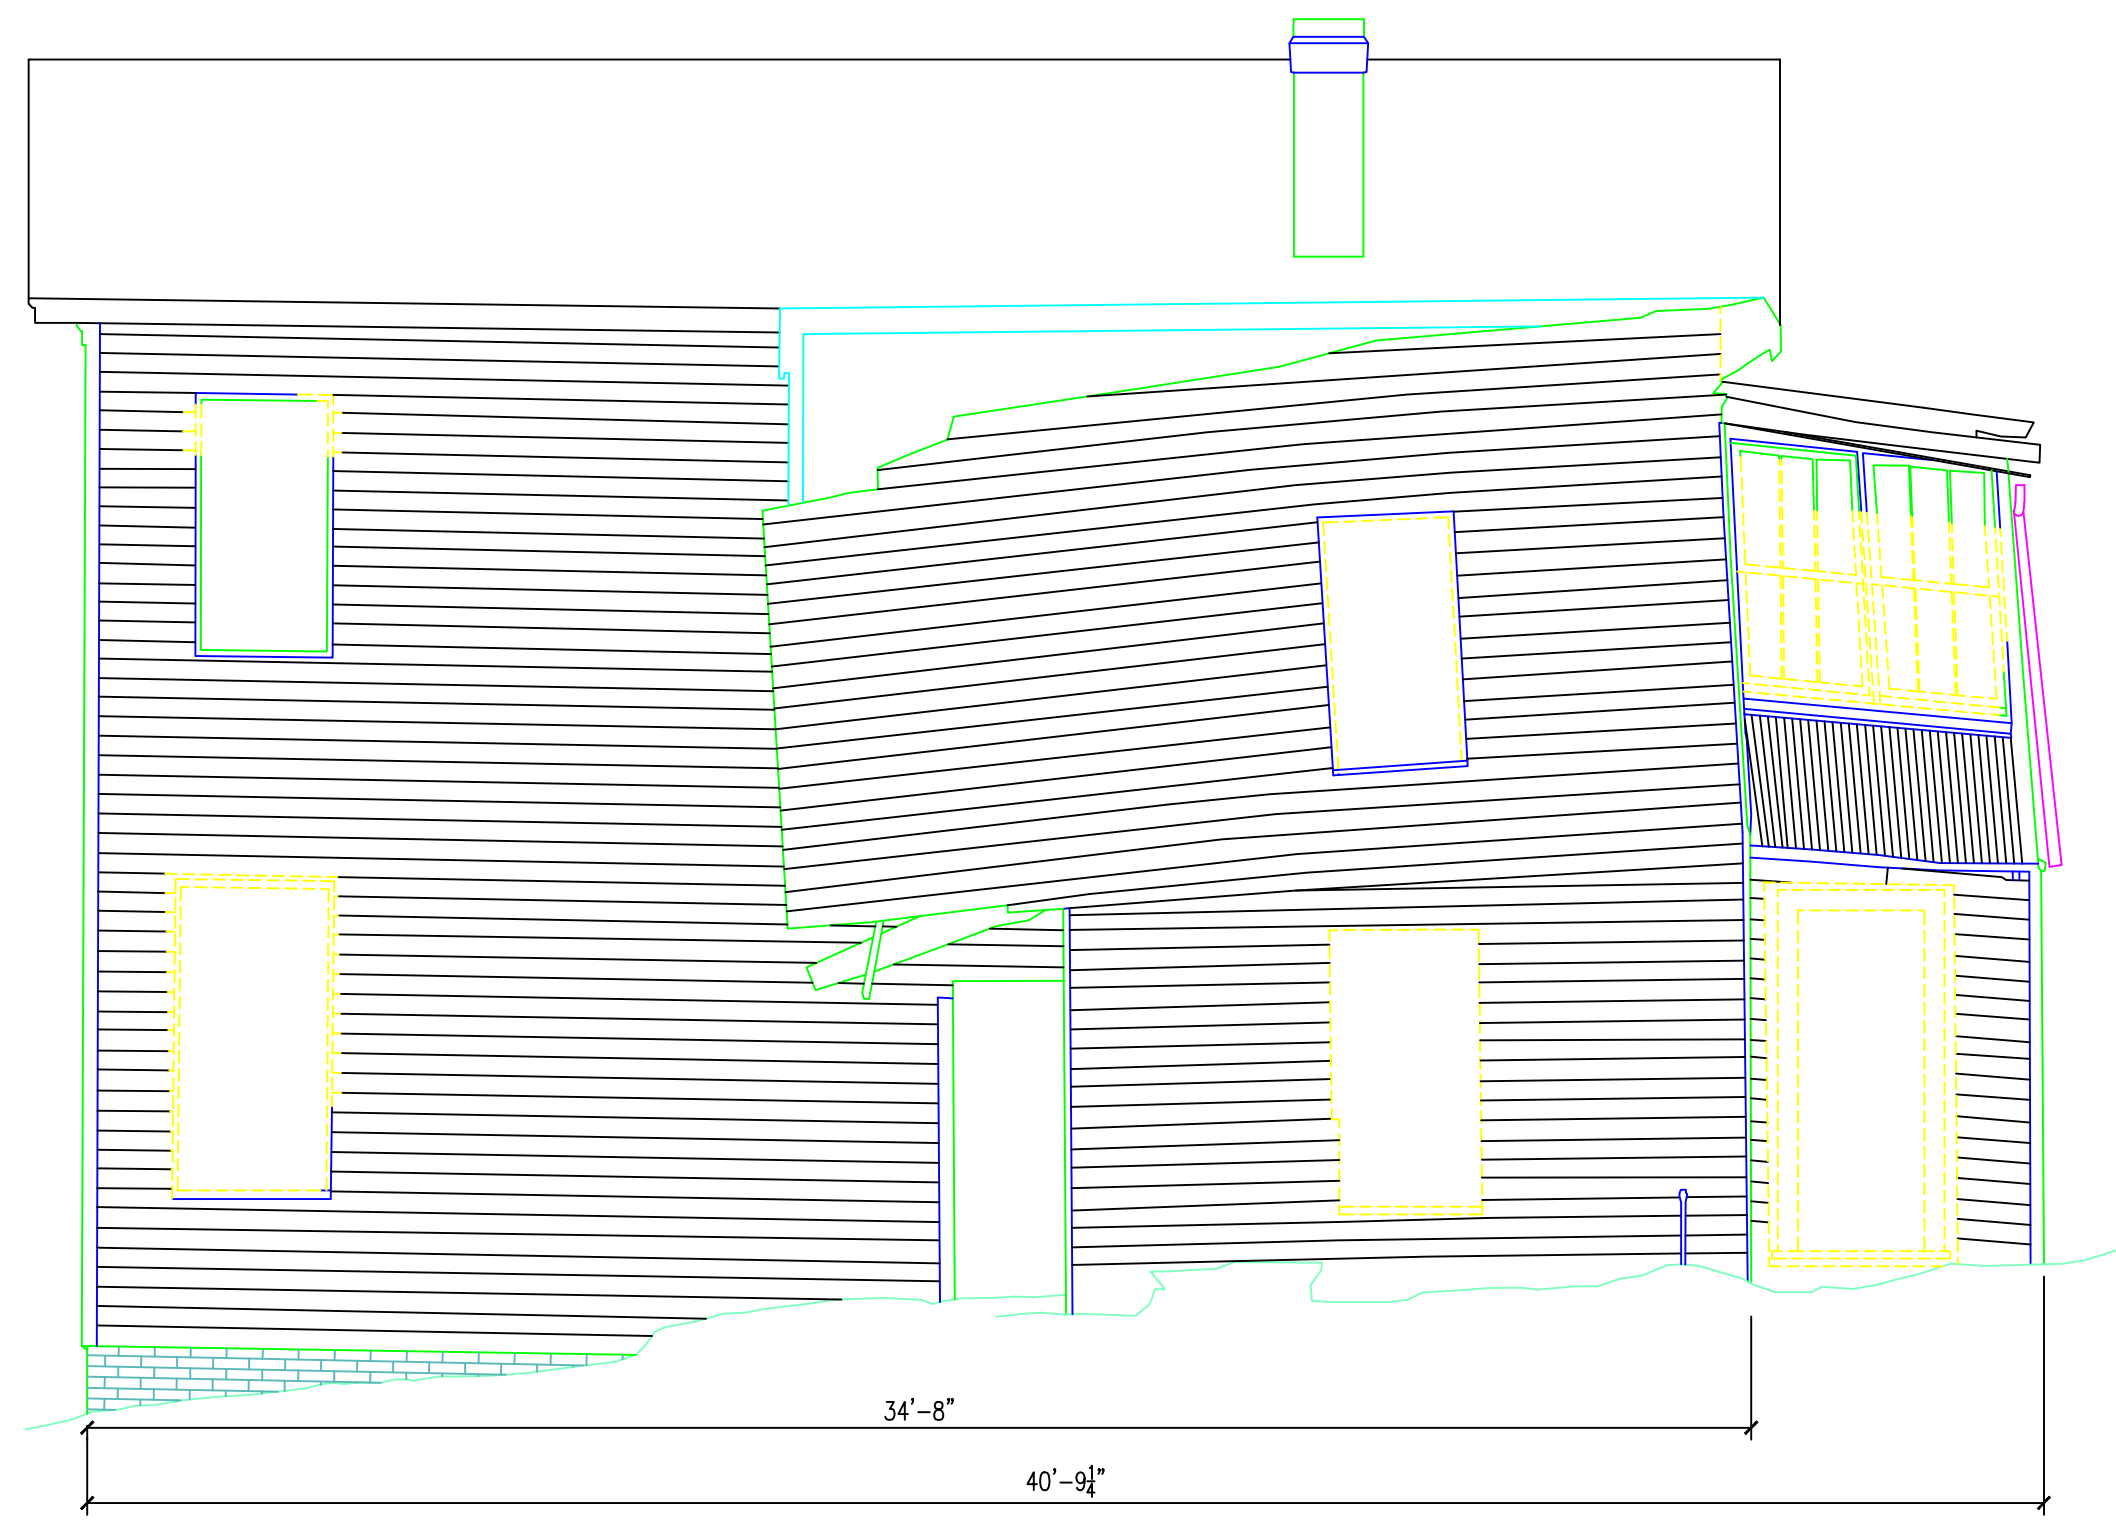

**SOUTH ELEVATION**

SCALE: 1/4" = 1'-0"

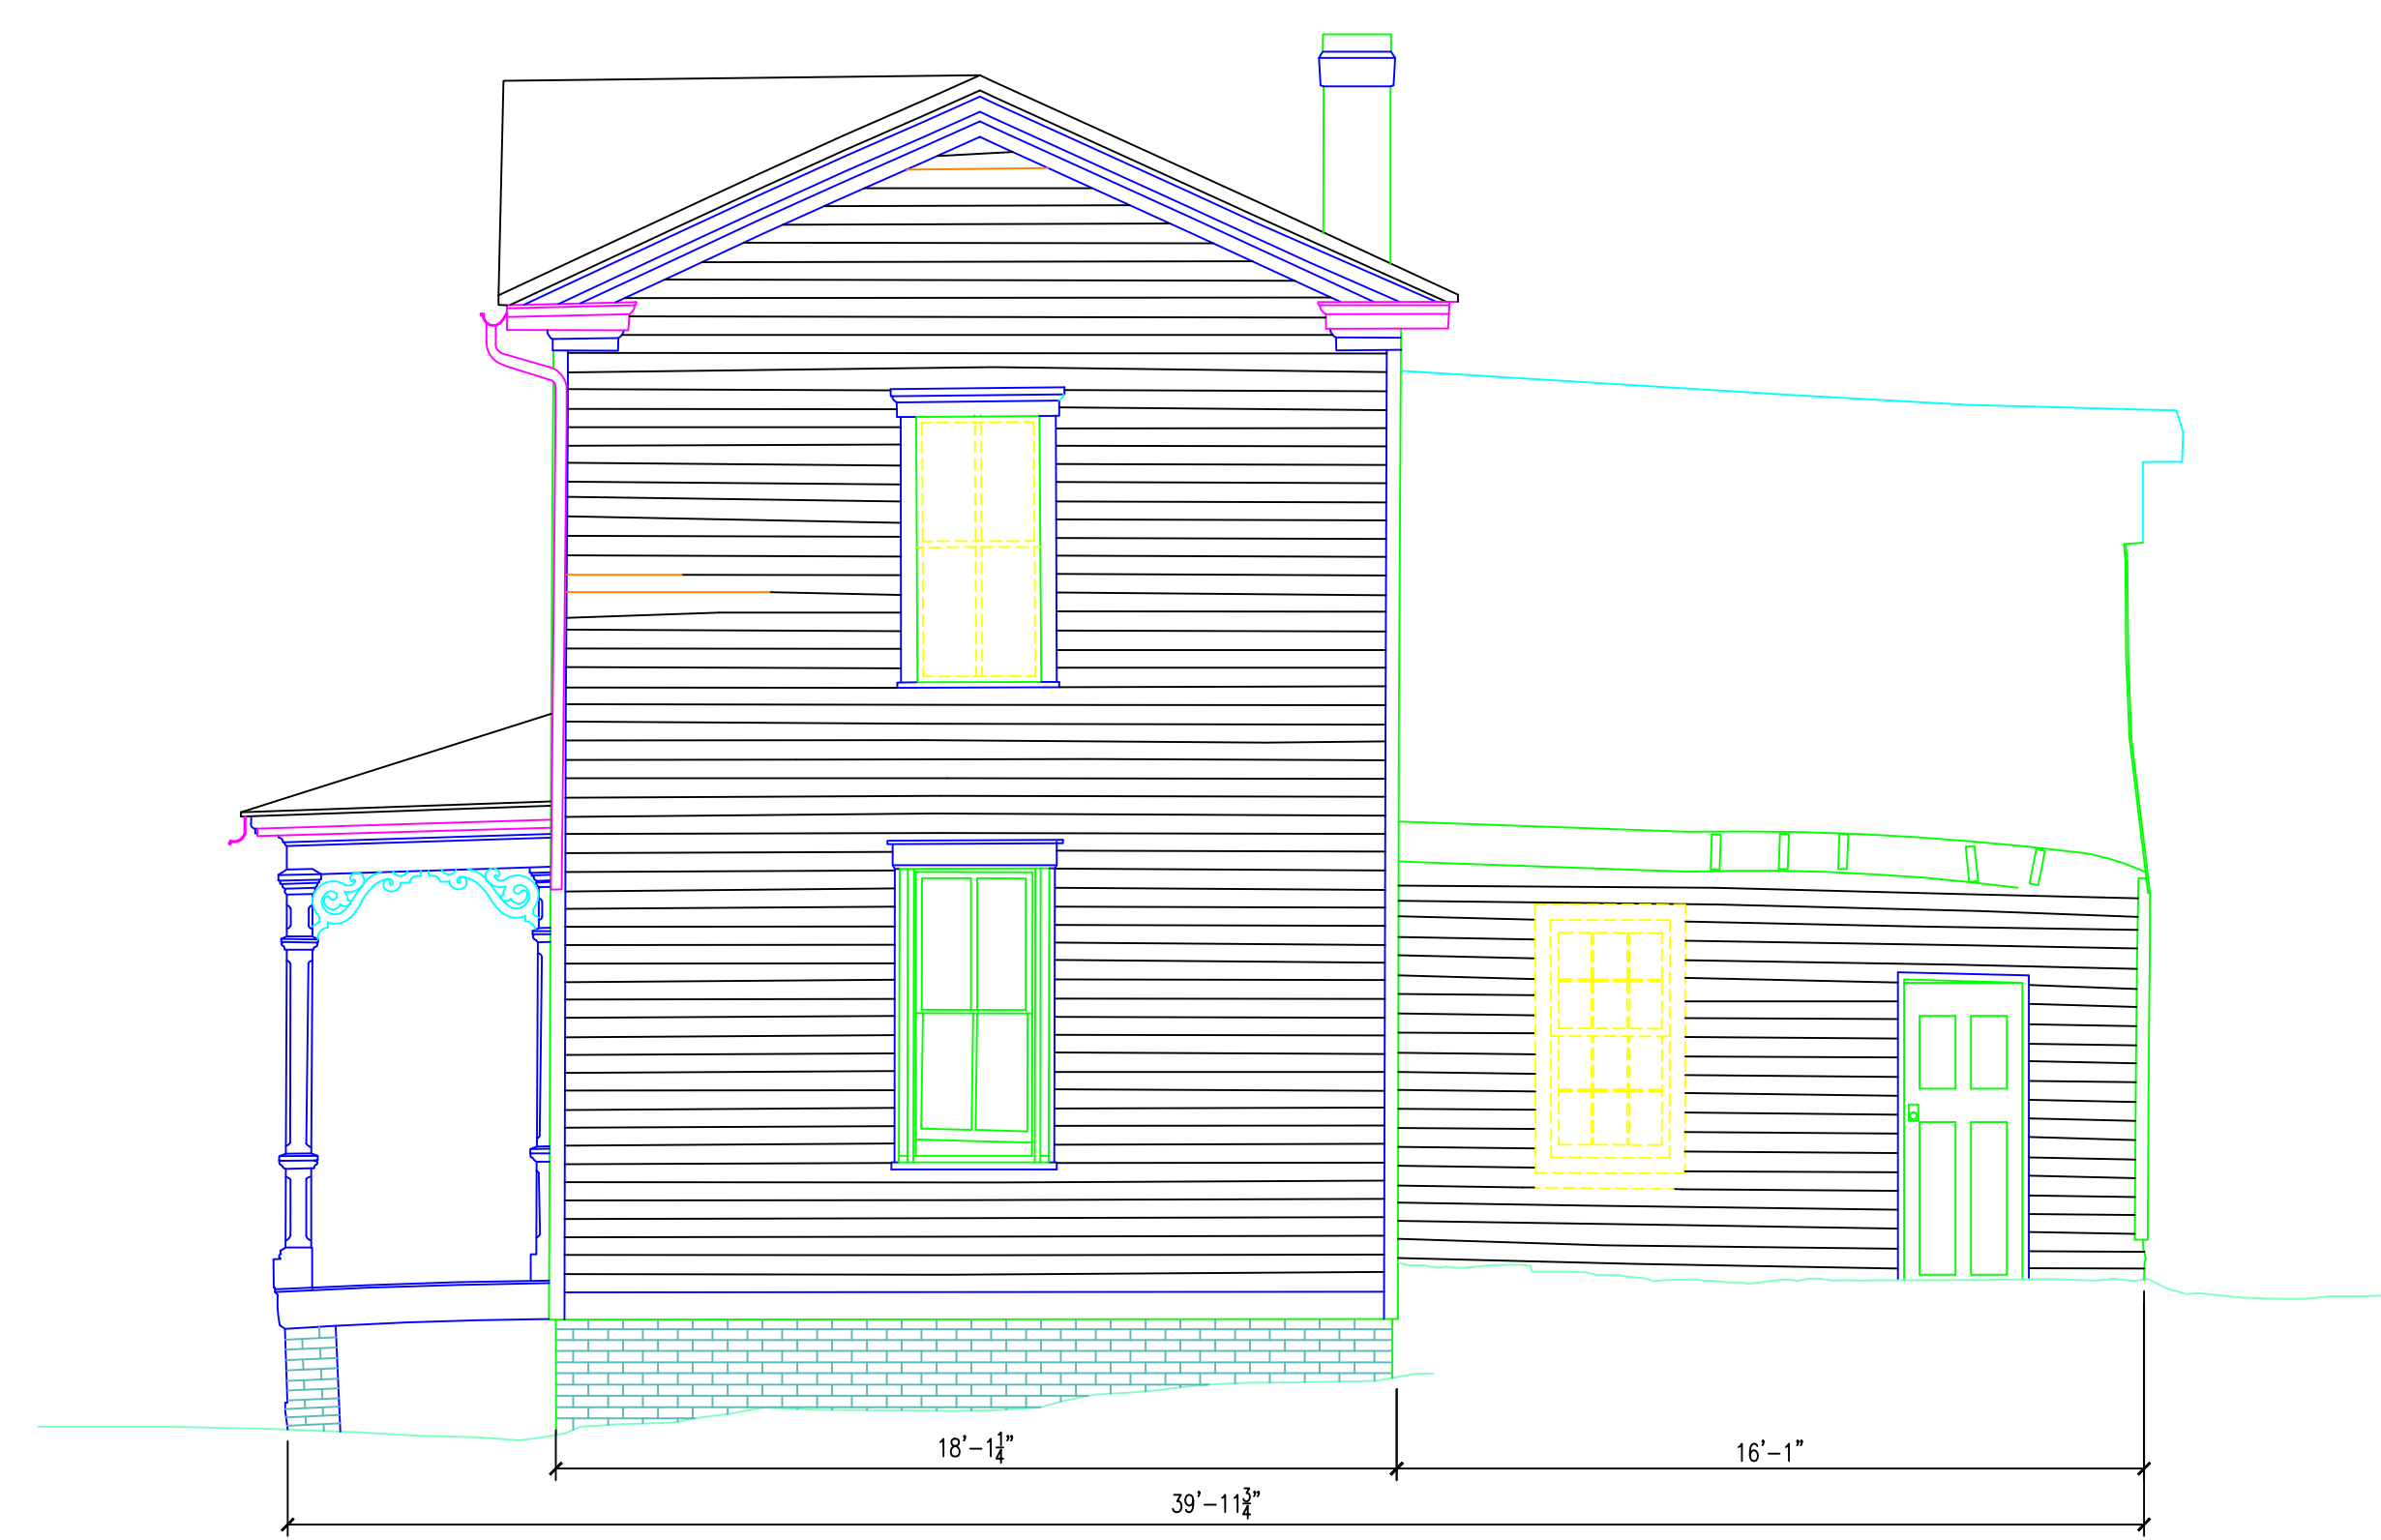

**WEST ELEVATION**

SCALE: 1/4" = 1'-0"

DC Housing Authority  
 Exterior Elevation - No. 2234 Martin Luther King Blvd

PROJECT NO: 1257 - MLK Building 2228 & 2234  
 CAD DWG FILE: 1 MLK BUILDING 2234.DWG  
 DRAWN BY: WJD  
 CHK'D BY:  
 NOTES:

**OPTIRA**  
 OMAHA SAN JOSE

5022 s135th Street Omaha NE 68137 402.614.2220  
 1101 sWinchester BLVD, Ste-P299 San Jose Ca. 95128 408.615.1081